



**\*\*NOT A CONSTRUCTION DOCUMENT**  
**\*\*NOT TO SCALE. ELEMENTS MAY NOT REFLECT ACTUAL EXISTENCE, SIZE, LOCATION, OR CHARACTERISTICS**

**HINSDALE ISLAND GREENWAY**

BRATTLEBORO, VT AND HINSDALE, NH

SEAL/SIGNATURE:  
 N/A

REVISIONS:  
 N/A

ISSUED FOR:  
 EXISTING BRIDGES SUBCOMMITTEE

DRAWN BY:  
 CHRISTOPHER RAMAGE

CHECKED BY:  
 N/A


DATE:  
 2/10/2021

SCALE: 1" = 40'  


SHEET TITLE:  
 HINSDALE ISLAND GREENWAY - CONCEPTUAL GRADING PLAN (1 OF 3)

SHEET NUMBER:  
 A



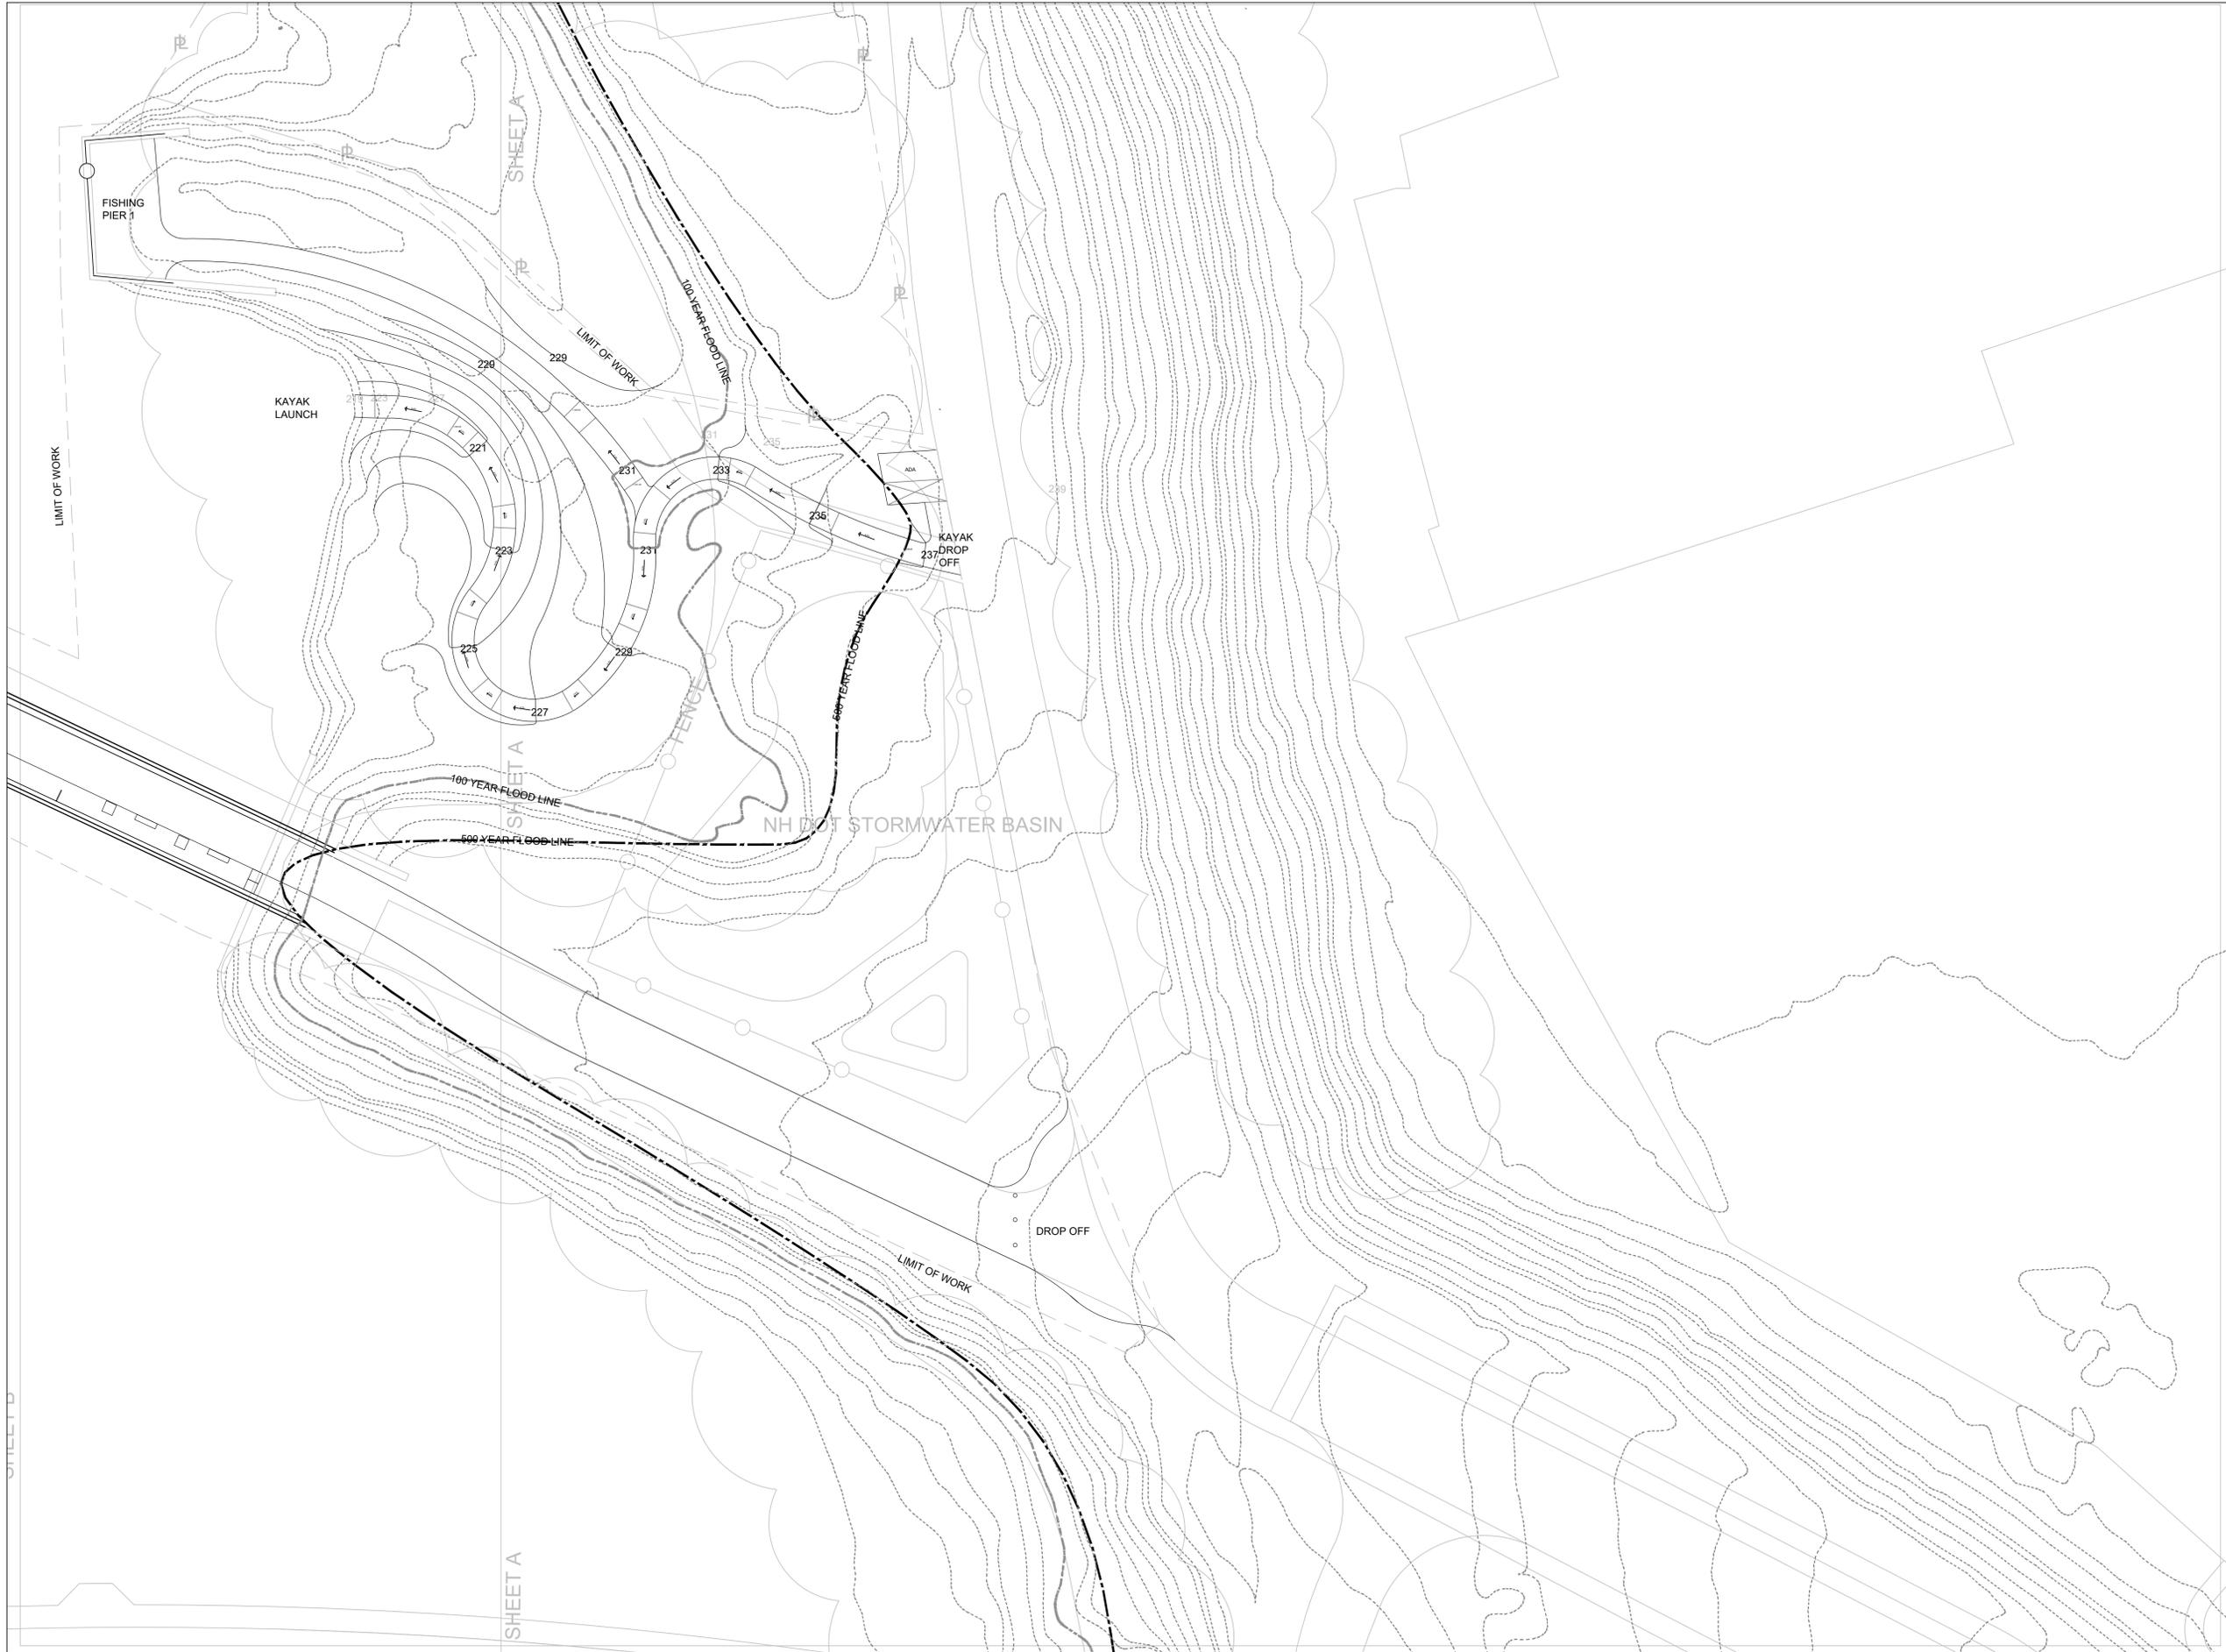

**\*\*NOT A CONSTRUCTION DOCUMENT**  
**\*\*NOT TO SCALE. ELEMENTS MAY NOT REFLECT ACTUAL EXISTENCE, SIZE, LOCATION, OR CHARACTERISTICS**

## HINSDALE ISLAND GREENWAY

BRATTLEBORO, VT AND HINSDALE, NH

SEAL/SIGNATURE:

N/A

REVISIONS:

N/A

ISSUED FOR:

EXISTING BRIDGES SUBCOMMITTEE

DRAWN BY:

CHRISTOPHER RAMAGE

CHECKED BY:

N/A

DATE:

2/10/2021

SCALE: 1" = 20'



SHEET TITLE:

HINSDALE ISLAND GREENWAY -  
 CONCEPTUAL GRADING PLAN (2  
 OF 3)

SHEET NUMBER:

B





**\*\*NOT A CONSTRUCTION DOCUMENT**  
**\*\*NOT TO SCALE. ELEMENTS MAY NOT REFLECT ACTUAL EXISTENCE, SIZE, LOCATION, OR CHARACTERISTICS**

# HINSDALE ISLAND GREENWAY

BRATTLEBORO, VT AND HINSDALE, NH

SEAL/SIGNATURE:

N/A

REVISIONS:

N/A

ISSUED FOR:

EXISTING BRIDGES SUBCOMMITTEE

DRAWN BY:

CHRISTOPHER RAMAGE

CHECKED BY:

N/A

DATE:

2/10/2021

SCALE: 1" = 20'



SHEET TITLE:

HINSDALE ISLAND GREENWAY -  
 CONCEPTUAL GRADING PLAN (3  
 OF 3)

SHEET NUMBER:

C

