


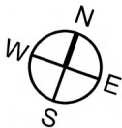

1
A-1

PARTIAL SITE PLAN
1/64" = 1'-0"



3
A-1

RENDERING - REAR
Not To Scale



2
A-1

RENDERING - FRONT
Not To Scale



Doyle Coffin Architecture, LLC
466 Central Ave
Dover, New Hampshire 03820
203 | 403 | 6612
info@doylecoffinarchitecture.com
doylecoffinarchitecture.com

DOYLE/COFFIN
ARCHITECTURE


SITE PLAN RENDERINGS

MS. KAREN BEITLER
123 FULLAM HILL ROAD
FITZWILLIAM, NH



SCALE As Noted

SHEET


A-1

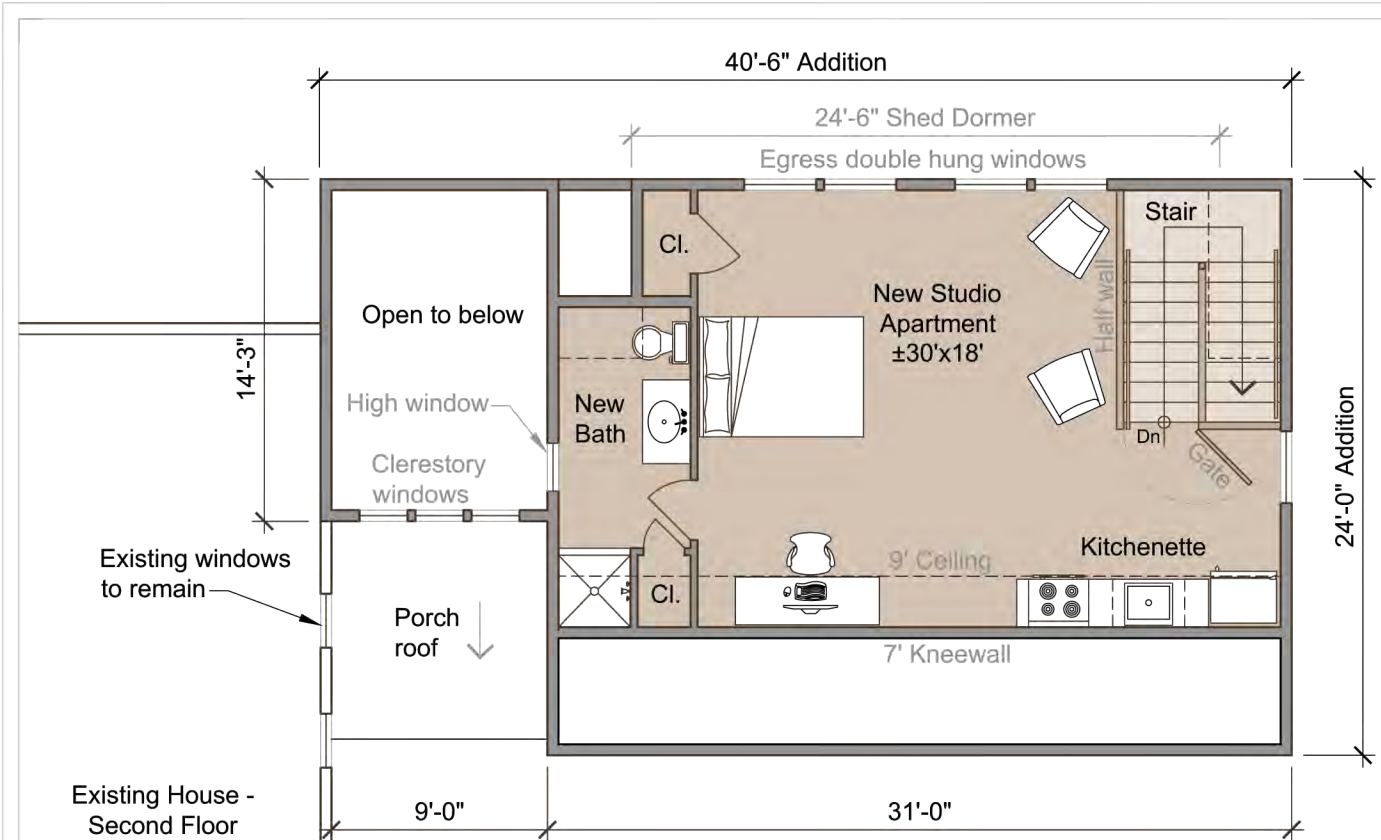

2
A-2
PROPOSED SECOND FLOOR PLAN
1/8" = 1'-0"

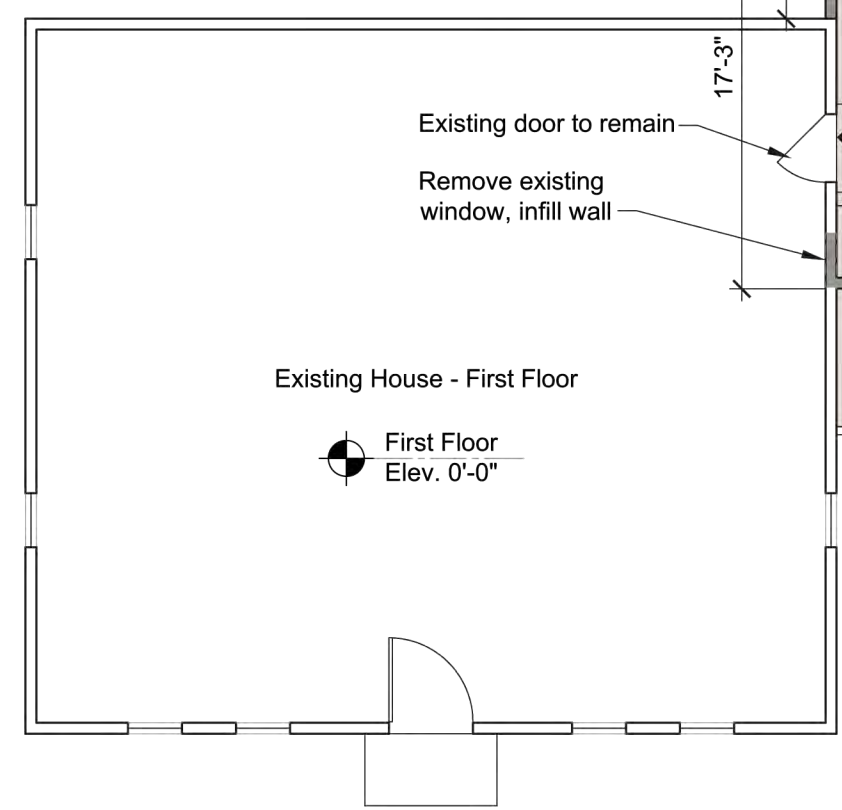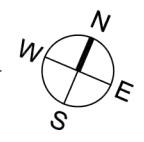

1
A-2
PROPOSED FIRST FLOOR PLAN
1/8" = 1'-0"

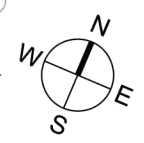

SQUARE FOOTAGE	
Foundation	902 SF
First Floor - Total	902 SF
Porch	54 SF
ADU - Finished Area	148 SF
Second Floor - Total	744 SF
ADU - Finished Area	487 SF
ADU - Total Area	635 SF

DRAWING LEGEND	
	Existing wall to remain
	Existing wall to be removed (dashed)
	New wood framed wall (shaded)

Doyle Coffin Architecture, LLC
466 Central Ave
Dover, New Hampshire 03820
203 | 403 | 6612
info@doylecoffinarchitecture.com
doylecoffinarchitecture.com

DOYLE COFFIN
ARCHITECTURE


PROPOSED ADDITION & ADU FLOOR PLANS

SCALE 1/8"=1'-0"


SHEET

A-2

MS. KAREN BEITLER
123 FULLAM HILL ROAD
FITZWILLIAM, NH

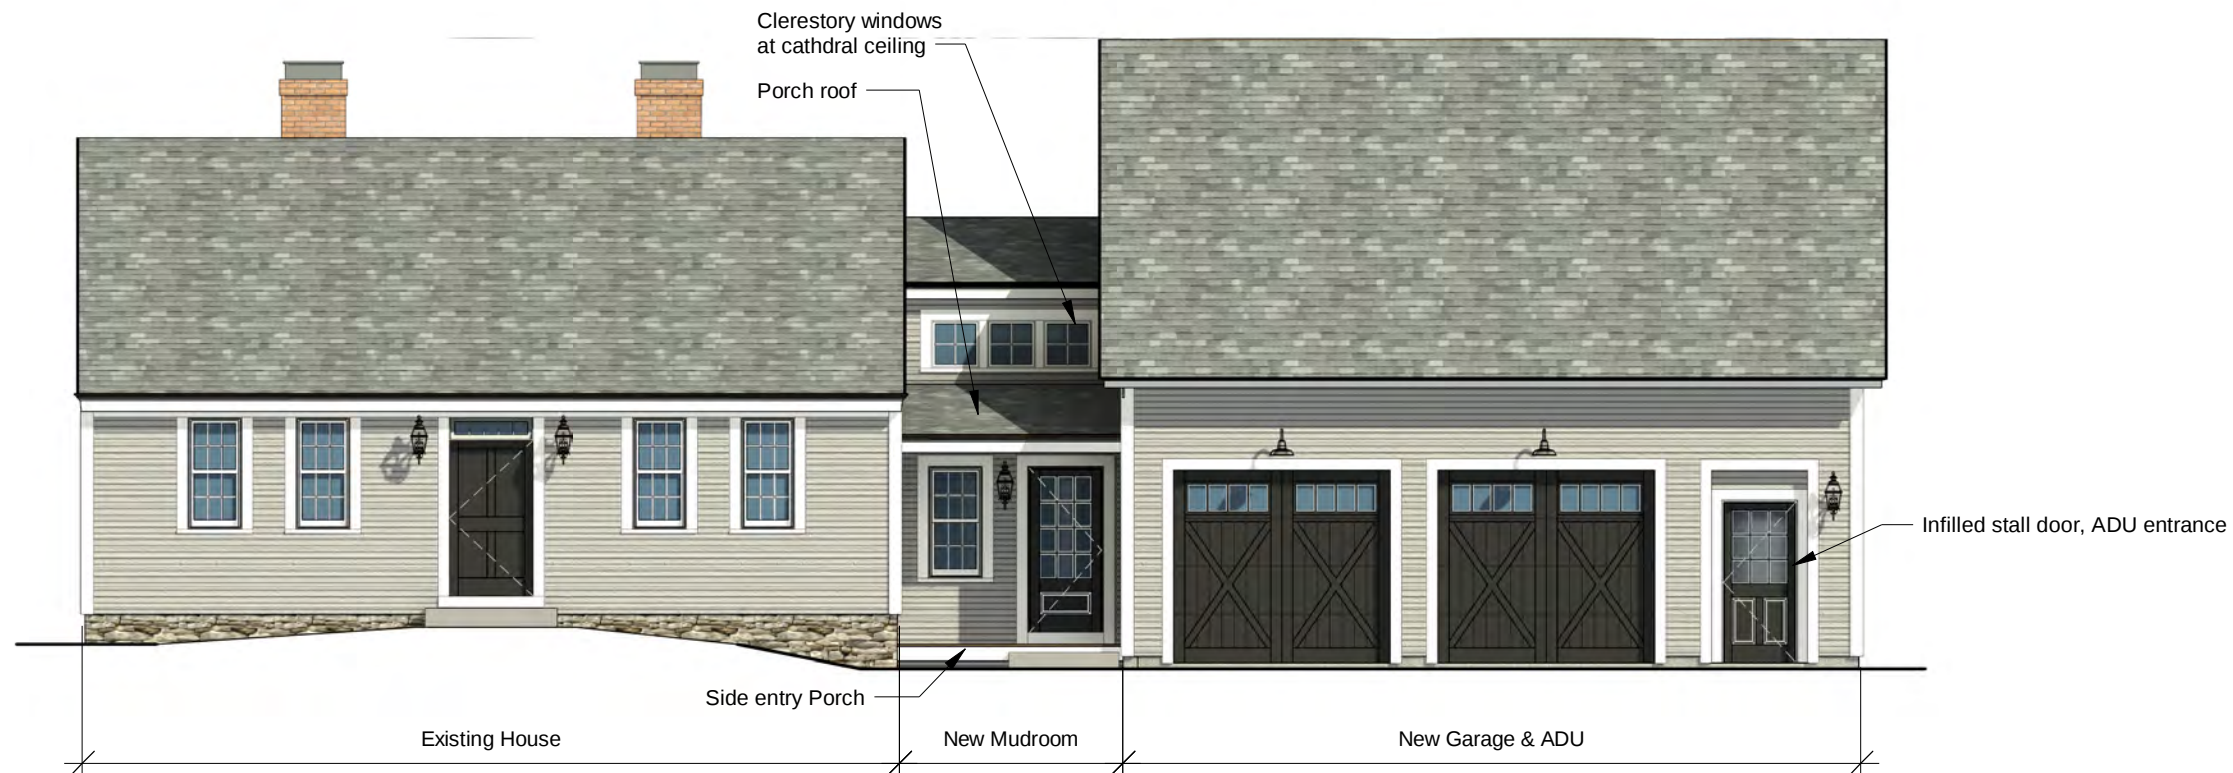

1
A-3 SOUTH ELEVATION
1/8" = 1'-0"

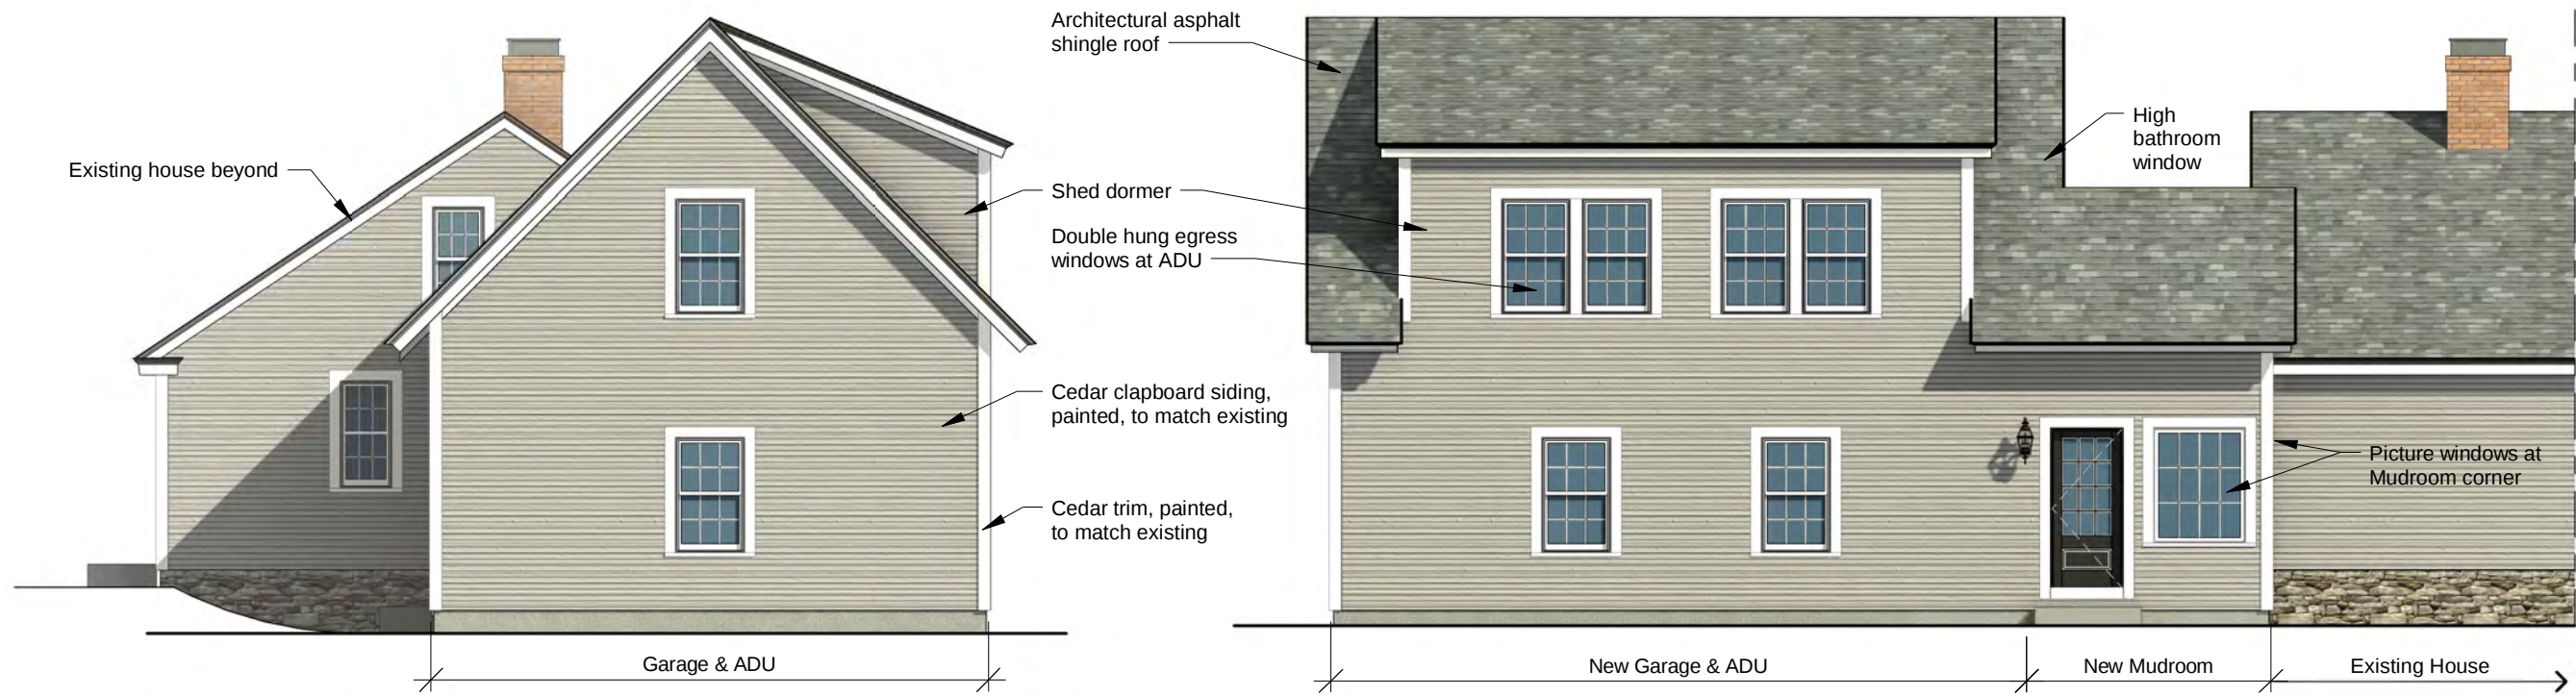

2
A-3 EAST ELEVATION
1/8" = 1'-0"

3
A-3 NORTH ELEVATION
1/8" = 1'-0"