



\*\*NOT A CONSTRUCTION DOCUMENT  
 \*\*NOT TO SCALE. ELEMENTS MAY NOT REFLECT ACTUAL EXISTENCE, SIZE, LOCATION, OR CHARACTERISTICS

# HINSDALE ISLAND GREENWAY

BRATTLEBORO, VT AND HINSDALE, NH

SEAL/SIGNATURE:  
 N/A


REVISIONS:  
 N/A

ISSUED FOR:  
 EXISTING BRIDGES SUBCOMMITTEE

DRAWN BY:  
 CHRISTOPHER RAMAGE

CHECKED BY:  
 N/A


DATE:  
 2/10/2021

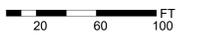SCALE: 1" = 40'  


SHEET TITLE:  
 HINSDALE ISLAND GREENWAY - CONCEPTUAL DESIGN PLAN

SHEET NUMBER:  
 2A



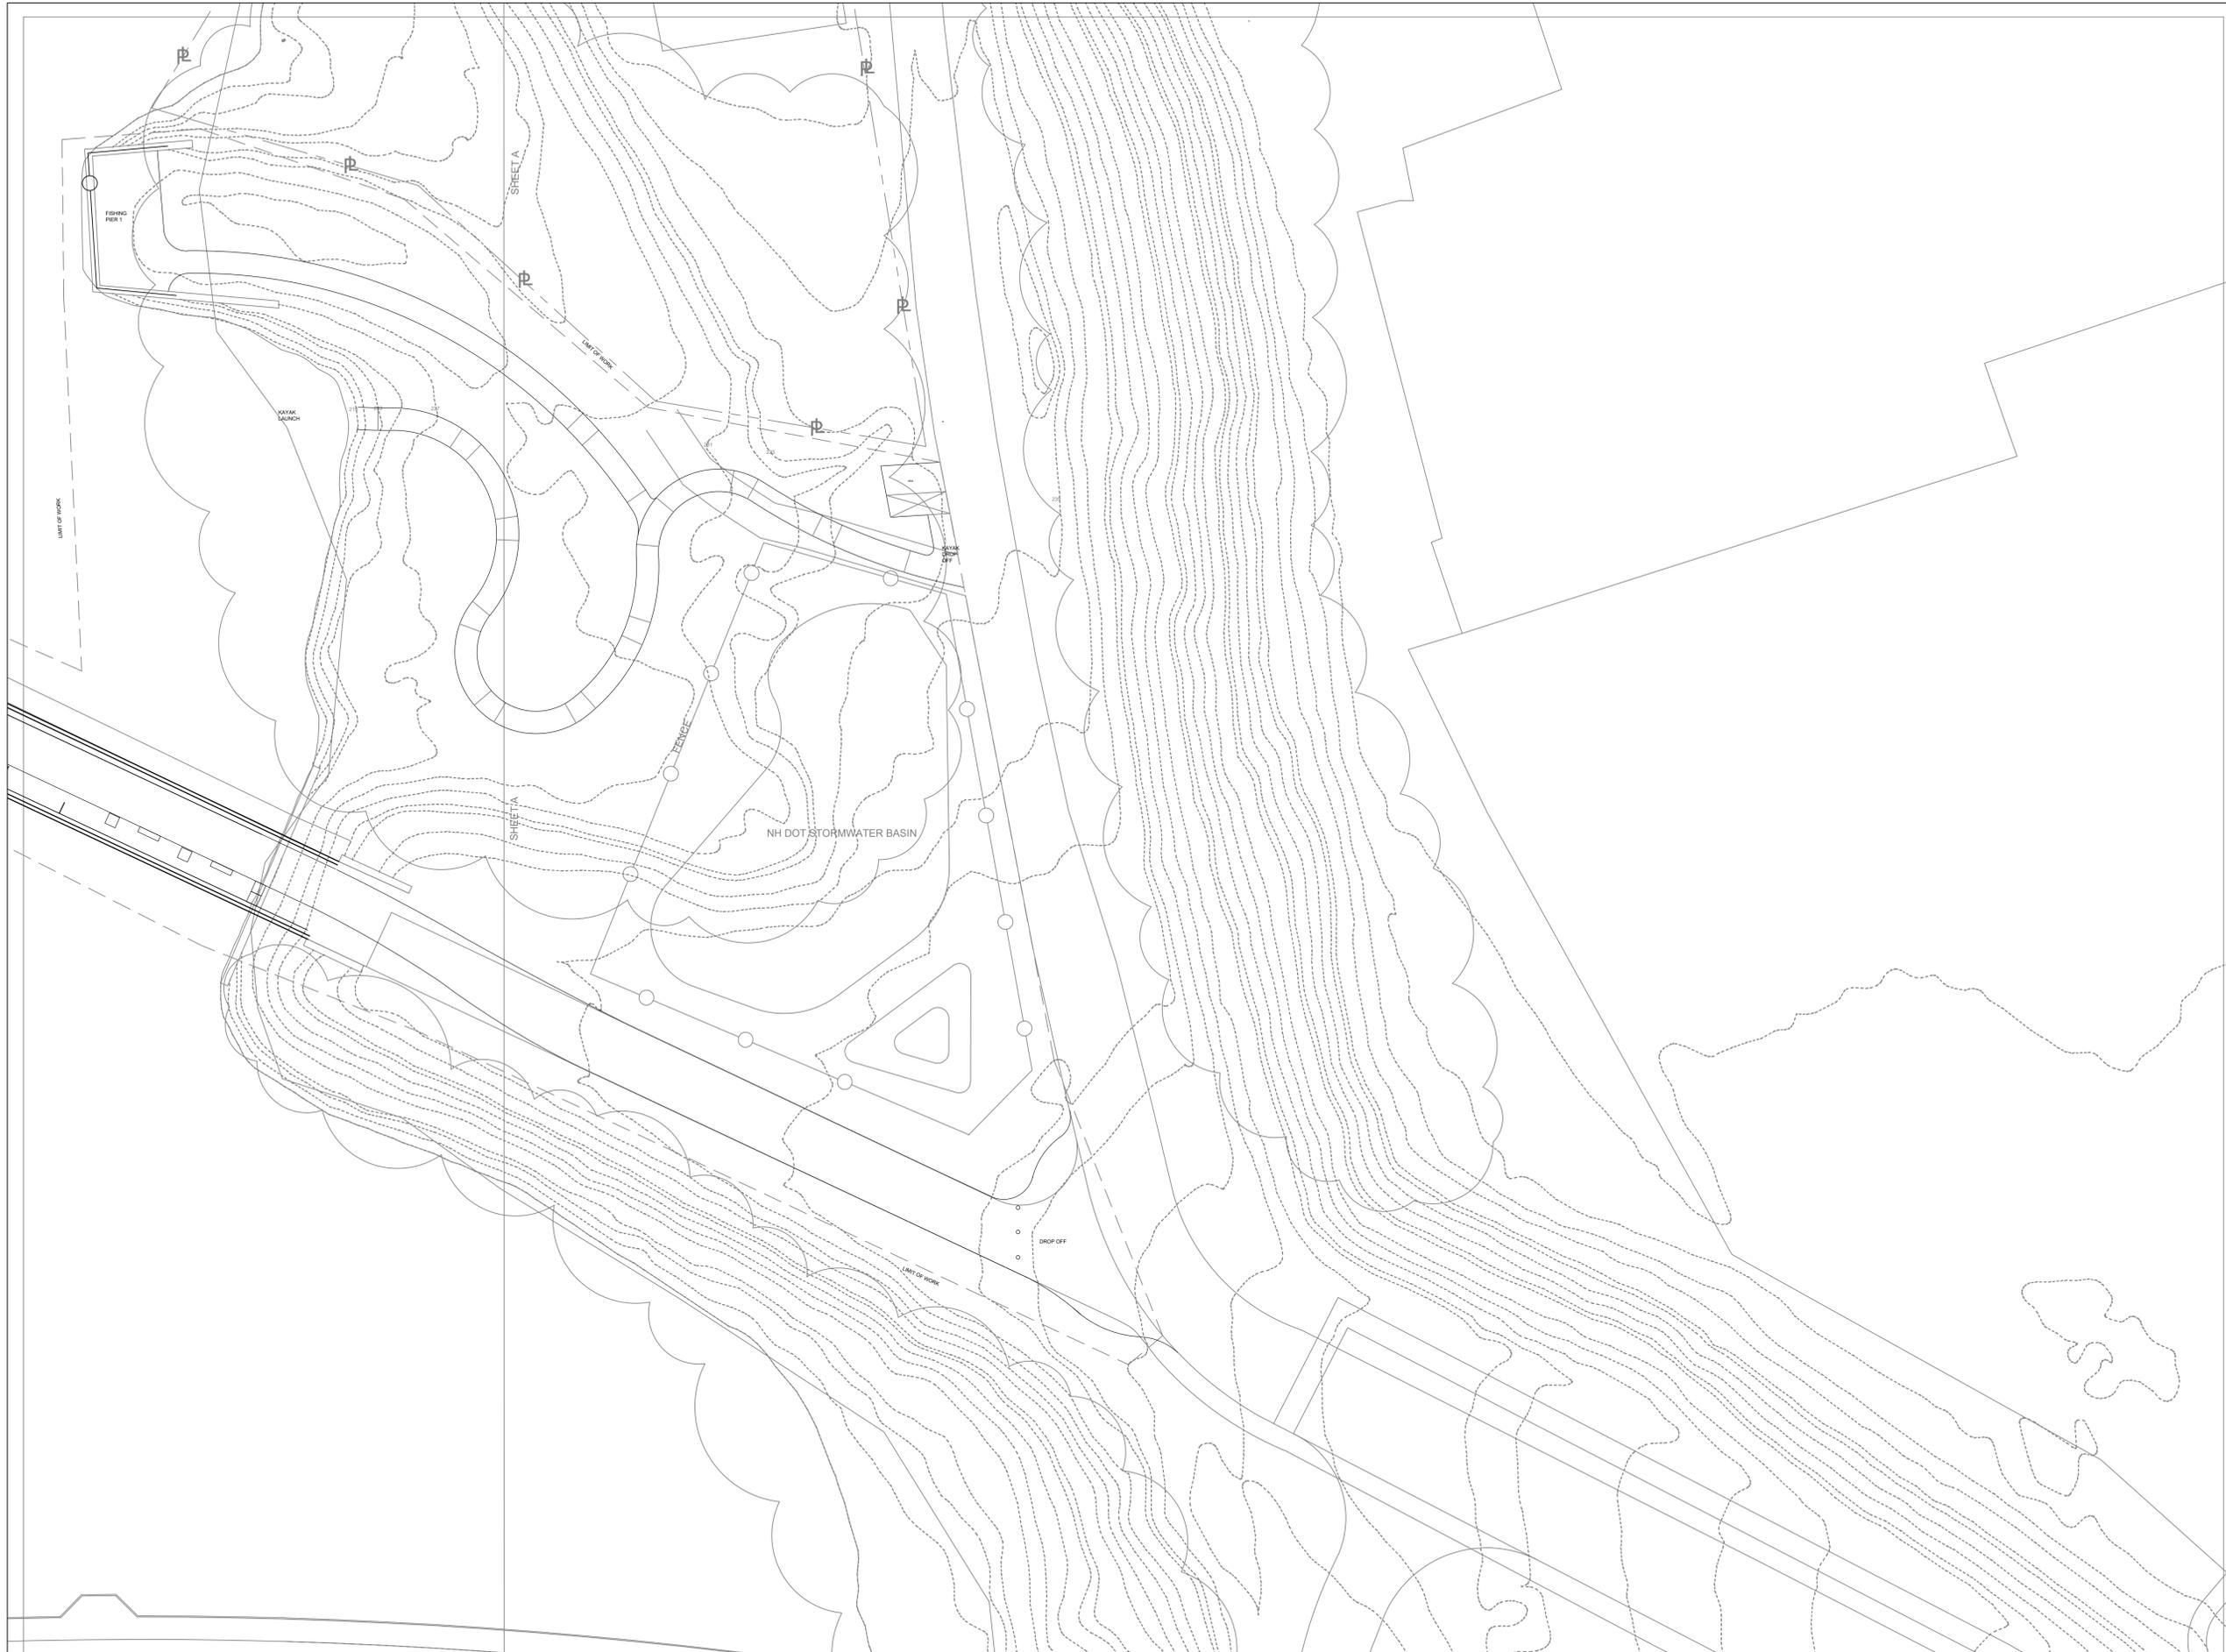

**\*\*NOT A CONSTRUCTION DOCUMENT**  
**\*\*NOT TO SCALE. ELEMENTS MAY NOT REFLECT ACTUAL EXISTENCE, SIZE, LOCATION, OR CHARACTERISTICS**

## HINSDALE ISLAND GREENWAY

BRATTLEBORO, VT AND HINSDALE, NH

SEAL/SIGNATURE:

N/A

REVISIONS:

N/A

ISSUED FOR:

EXISTING BRIDGES SUBCOMMITTEE

DRAWN BY:

CHRISTOPHER RAMAGE


CHECKED BY:

N/A

DATE:

2/10/2021

SCALE: 1" = 20'

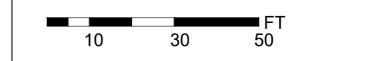


SHEET TITLE:

HINSDALE ISLAND GREENWAY - CONCEPTUAL PLAN

SHEET NUMBER: 2B



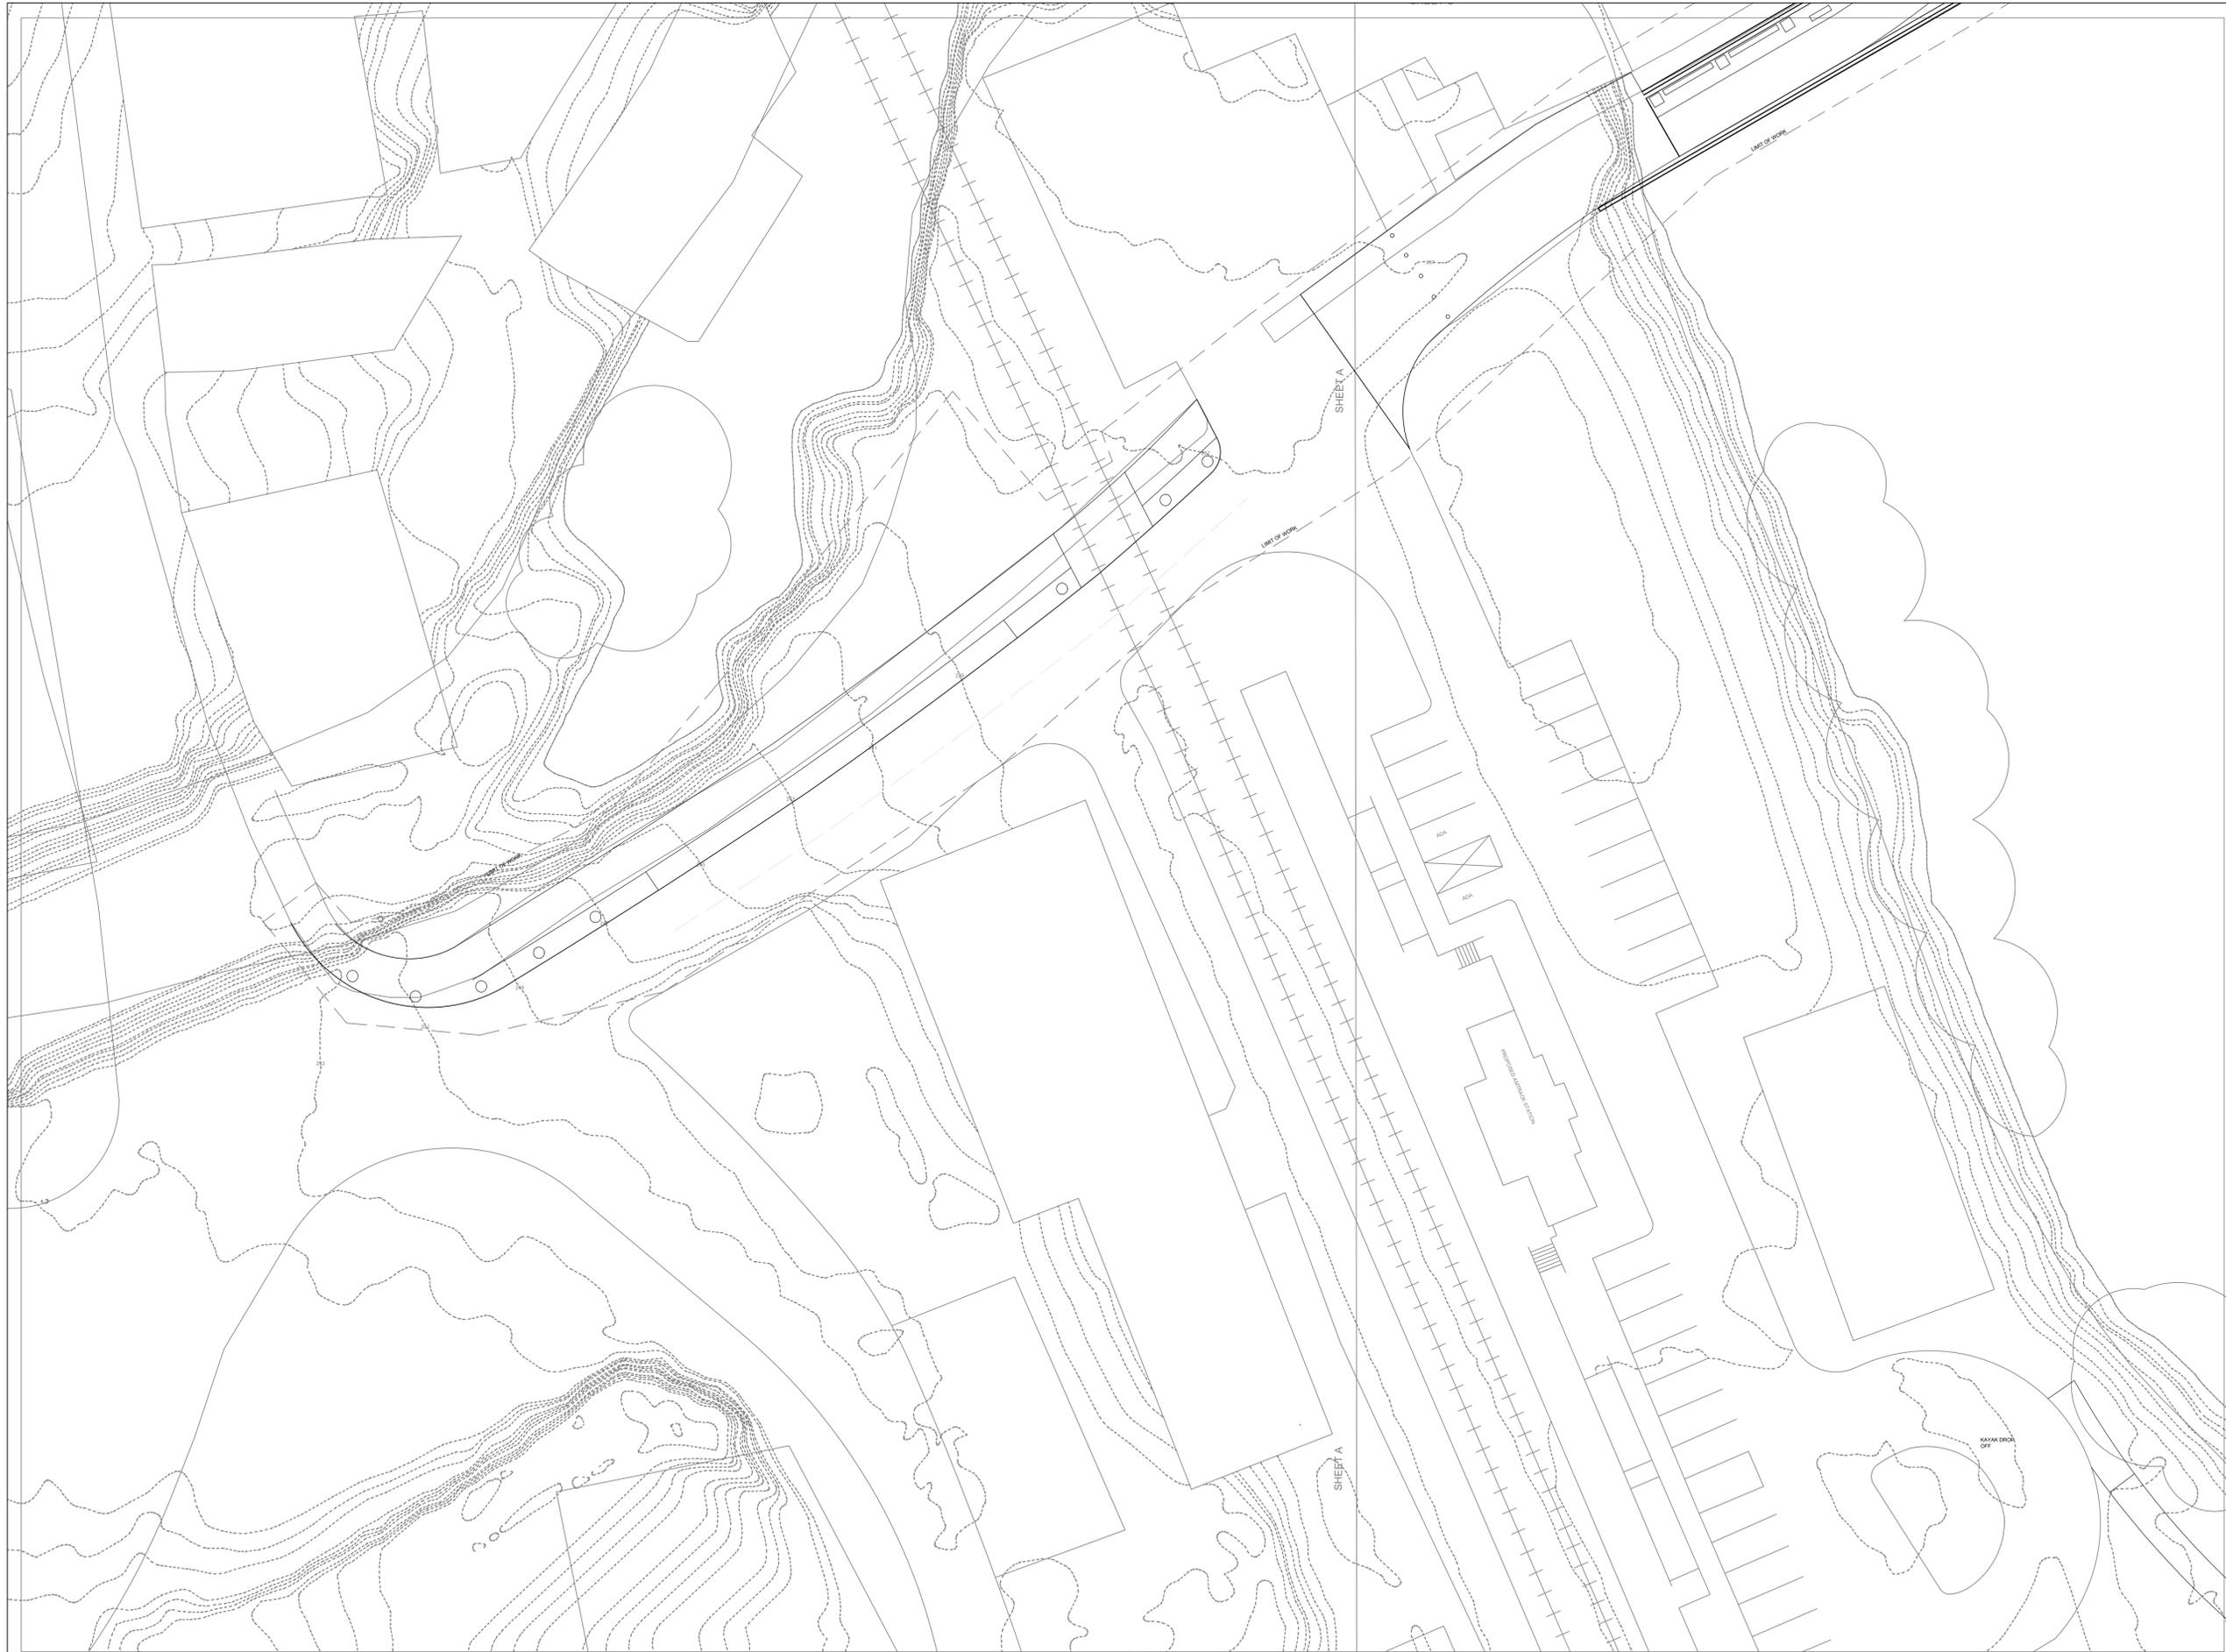

**\*\*NOT A CONSTRUCTION DOCUMENT**  
**\*\*NOT TO SCALE. ELEMENTS MAY NOT REFLECT ACTUAL EXISTENCE, SIZE, LOCATION, OR CHARACTERISTICS**

## HINSDALE ISLAND GREENWAY

BRATTLEBORO, VT AND HINSDALE, NH

SEAL/SIGNATURE:

N/A

REVISIONS:

N/A

ISSUED FOR:

EXISTING BRIDGES SUBCOMMITTEE

DRAWN BY:

CHRISTOPHER RAMAGE

CHECKED BY:

N/A

DATE:

2/10/2021

SCALE: 1" = 20'



SHEET TITLE:

HINSDALE ISLAND GREENWAY - CONCEPTUAL PLAN

SHEET NUMBER: 2C

