




ZACH & LIZ KEENE, NH

Michael Petrovick Architects

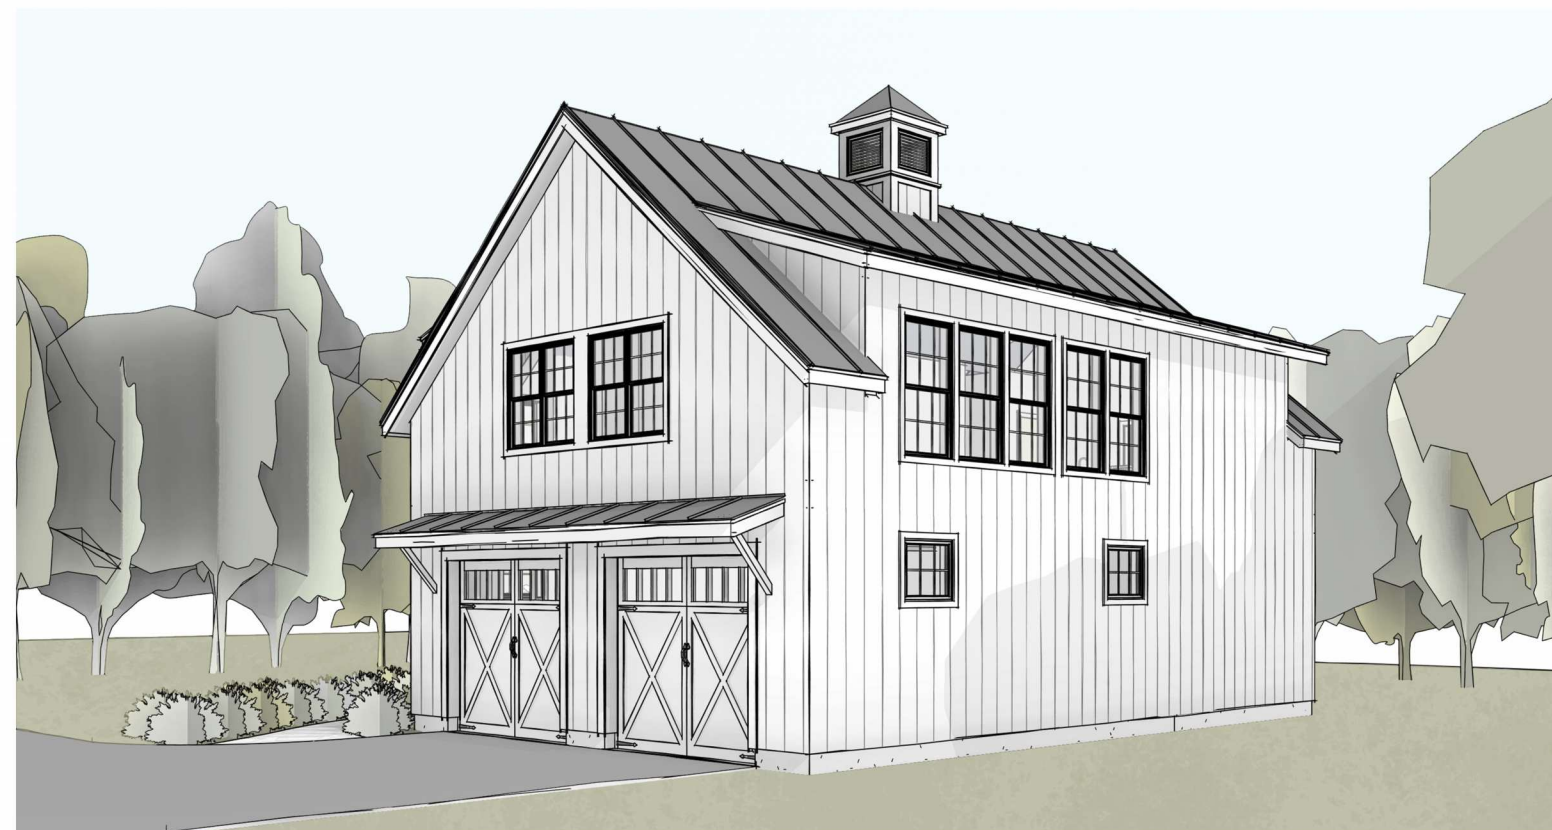

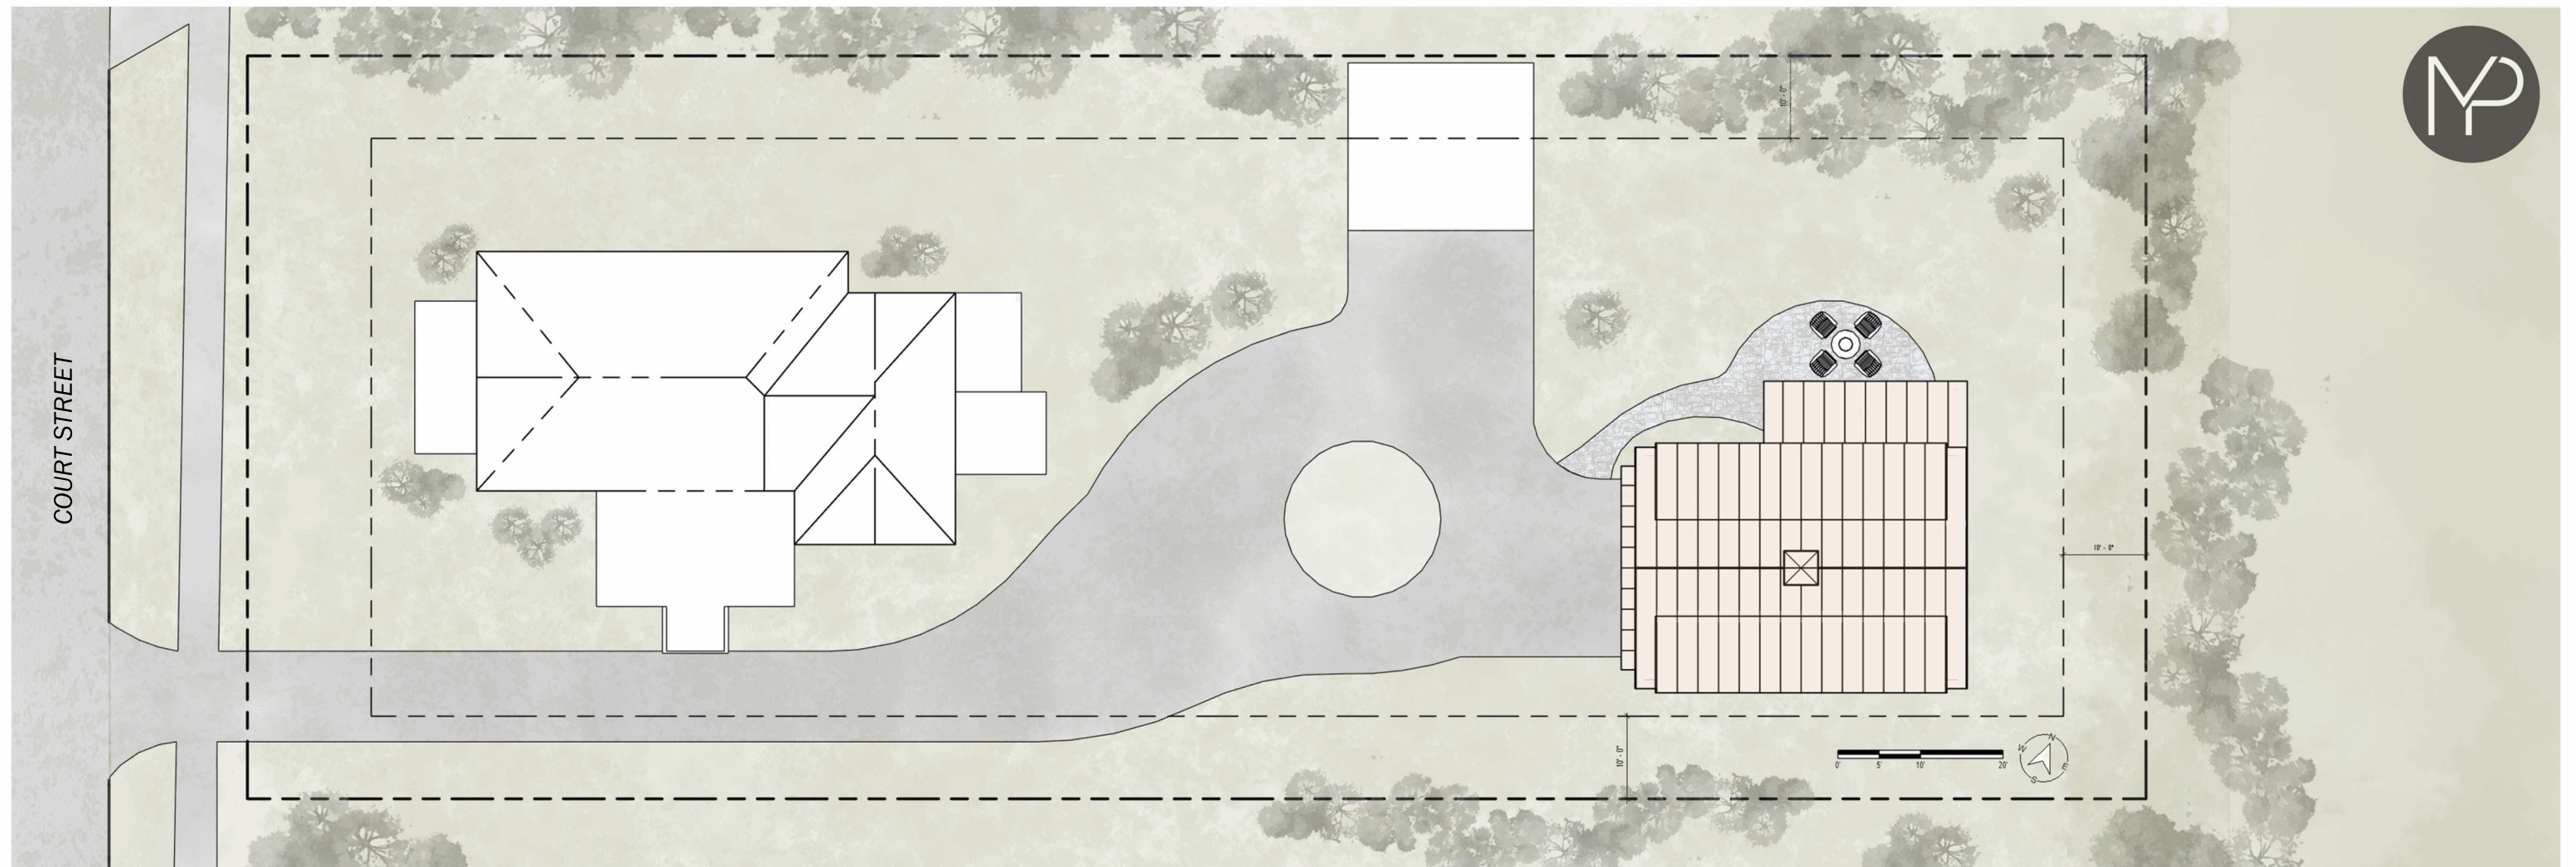

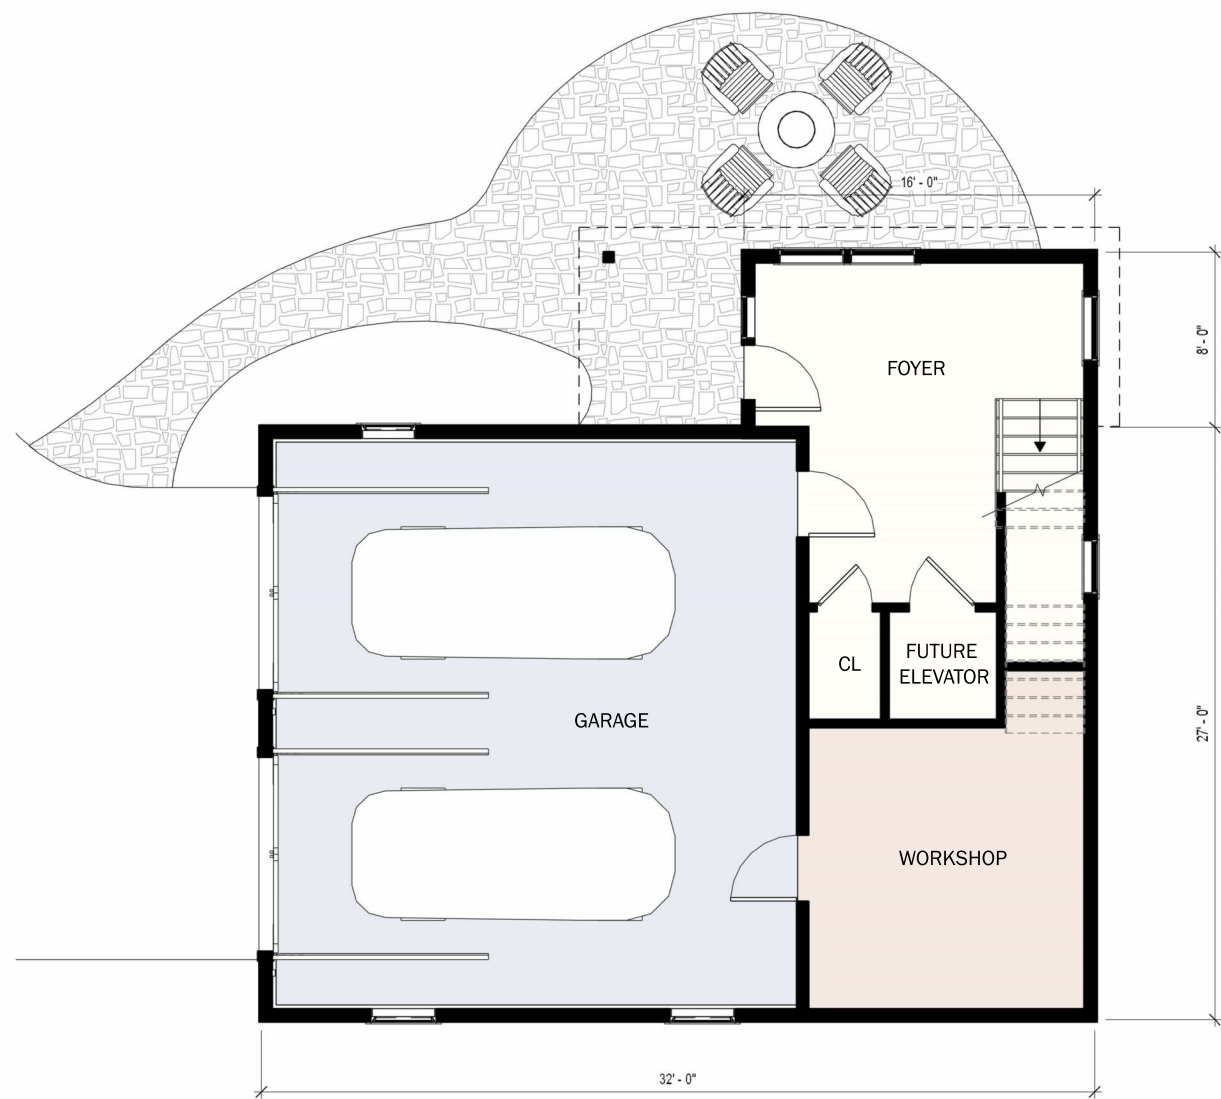


FIRST FLOOR PLAN




SECOND FLOOR PLAN



NORTH ELEVATION

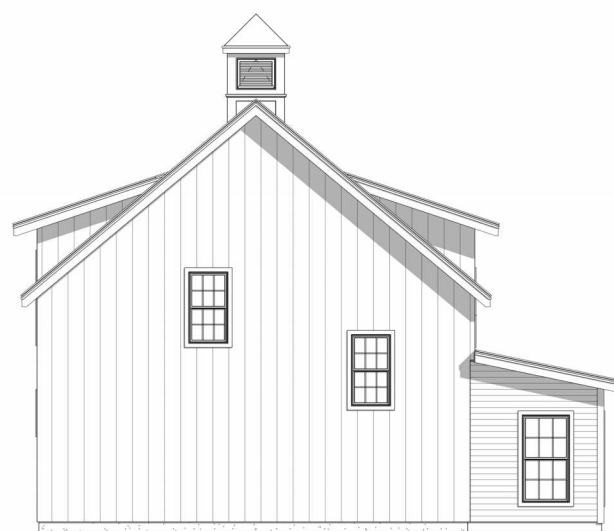

EAST ELEVATION

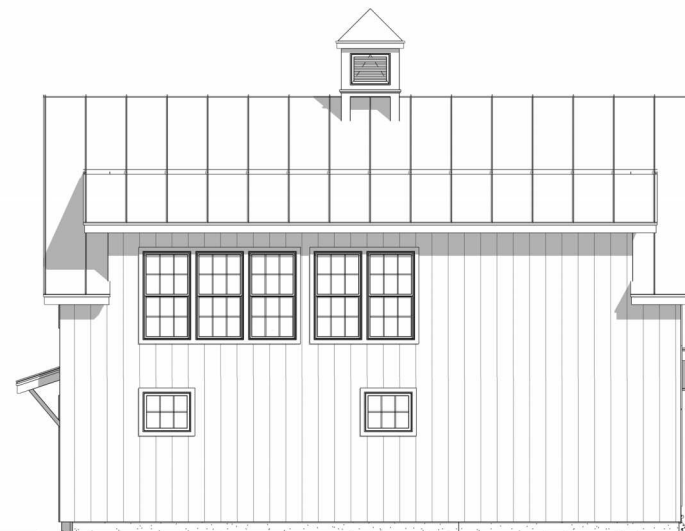

SOUTH ELEVATION



WEST ELEVATION