




SHOU SHED ADU - ADU DESIGN CHALLENGE

FITZWILLIAM, NH

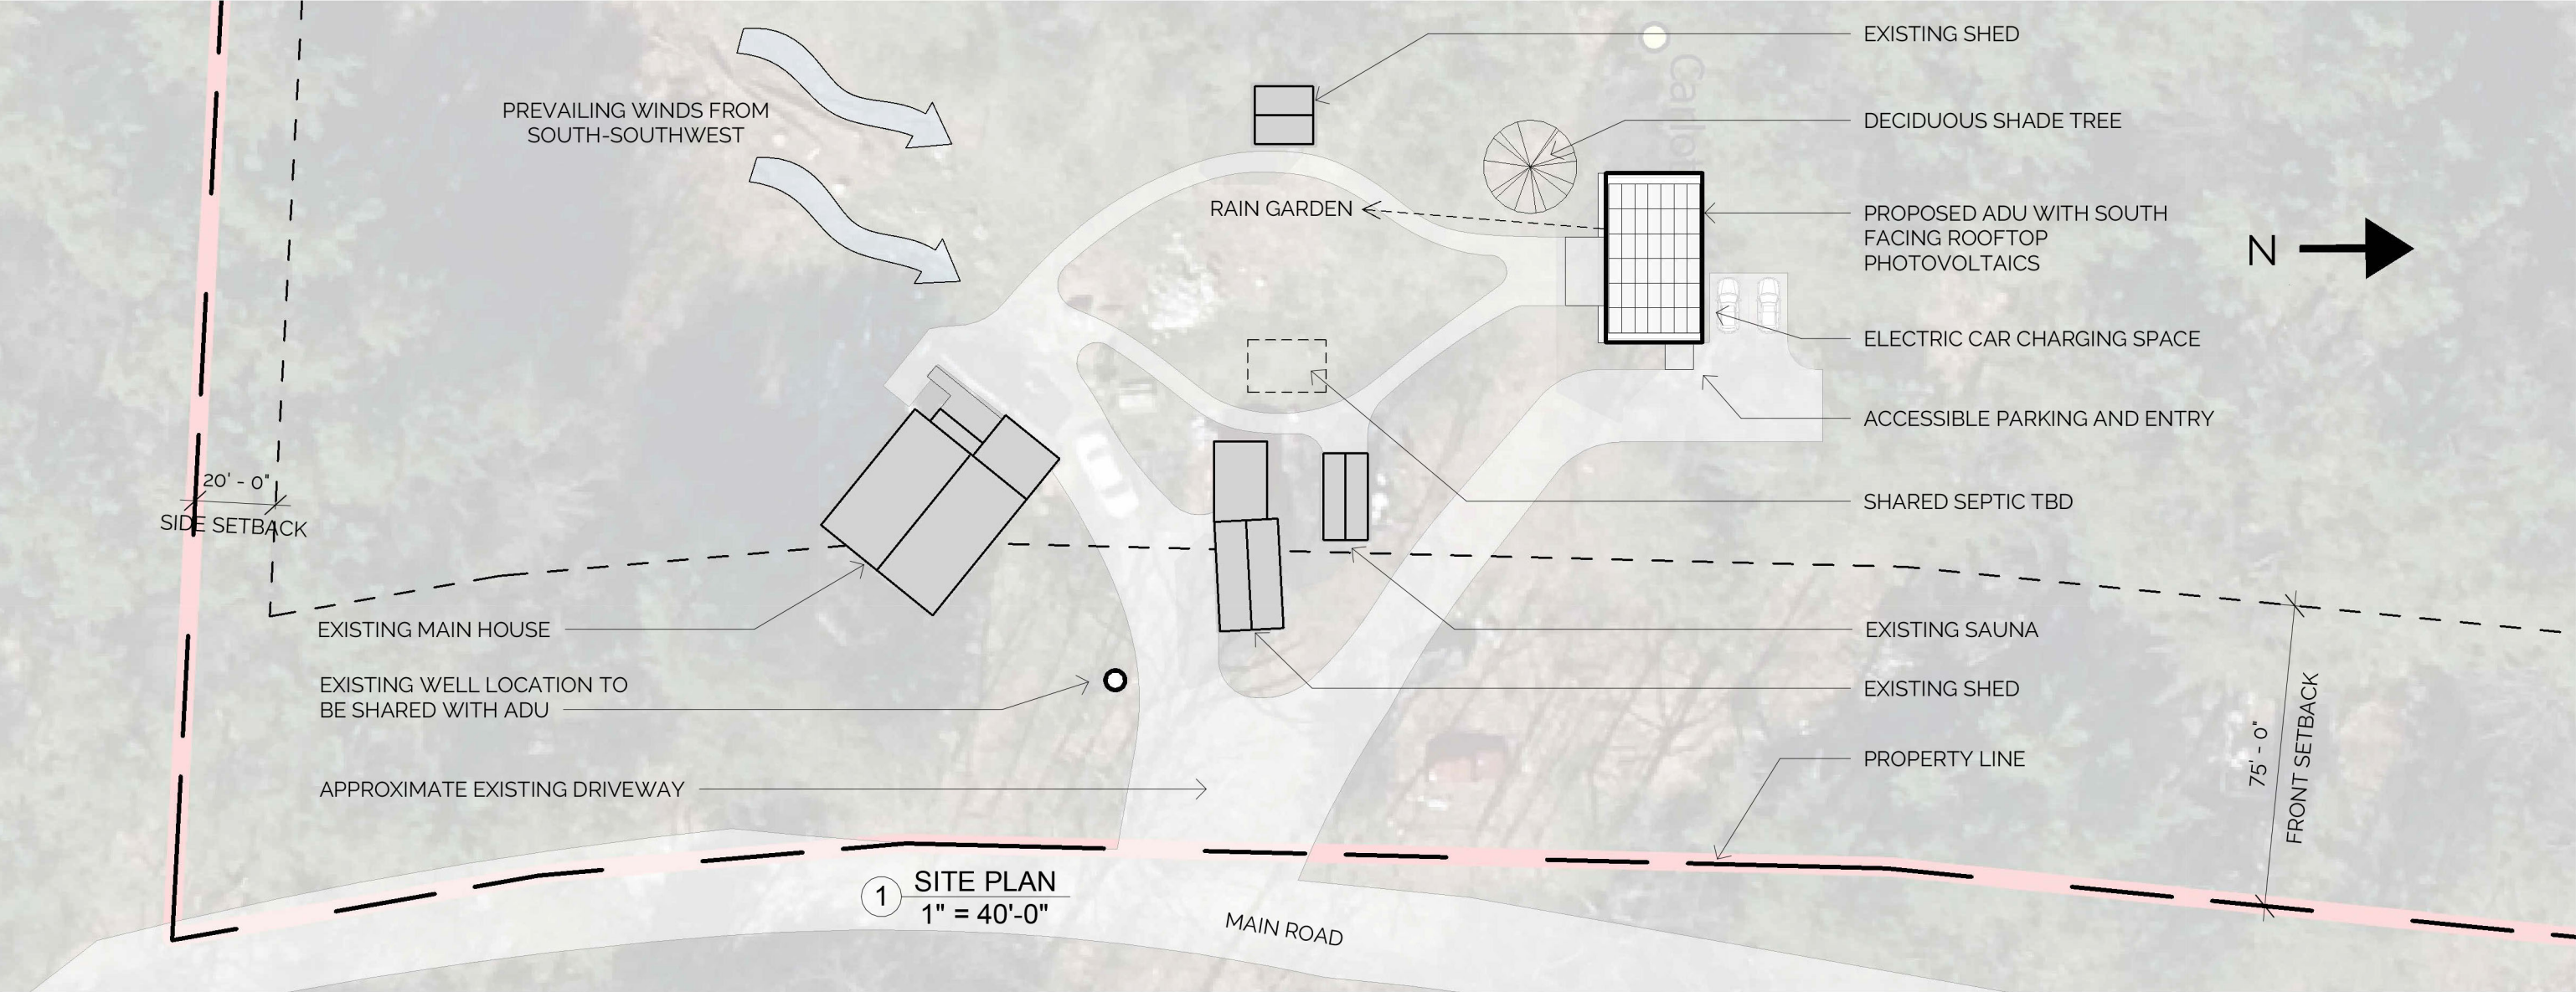


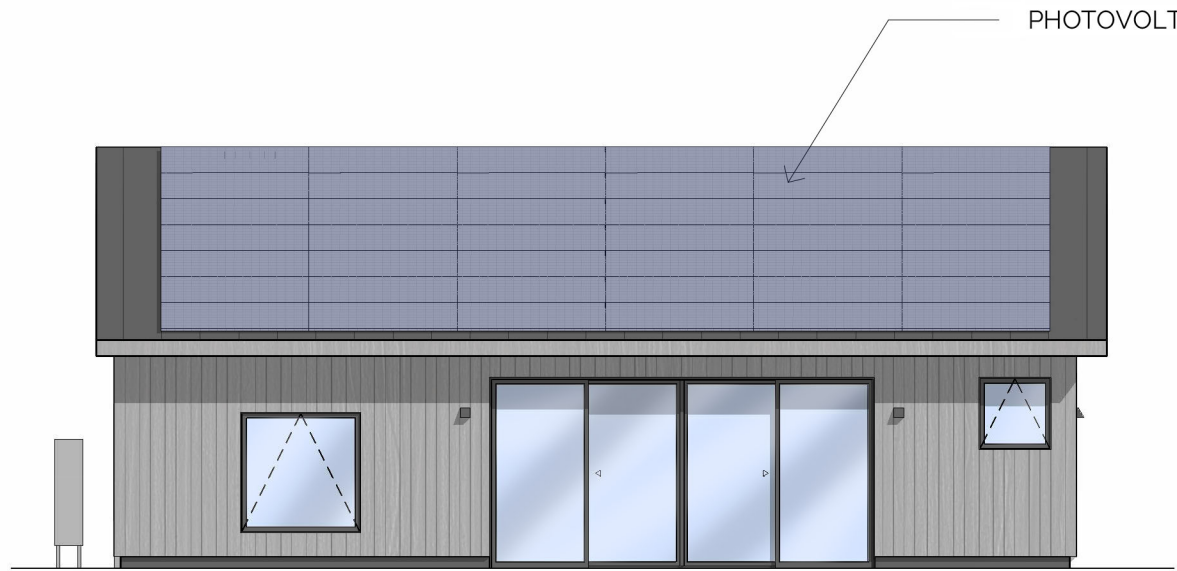

2 SOUTH ELEVATION
1/8" = 1'-0"

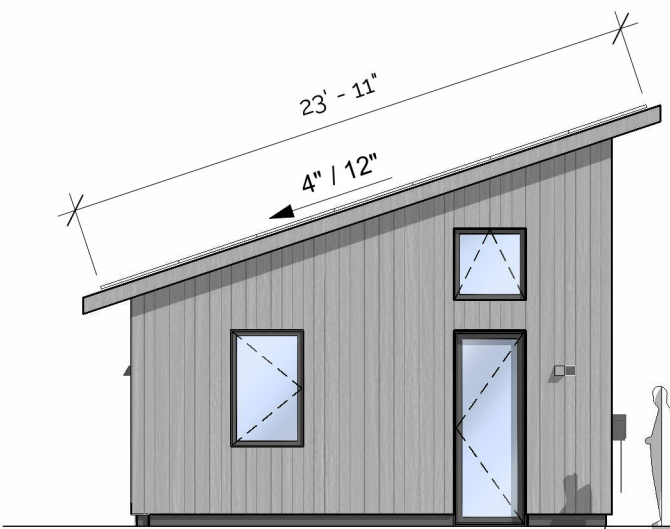


3 EAST ELEVATION
1/8" = 1'-0"

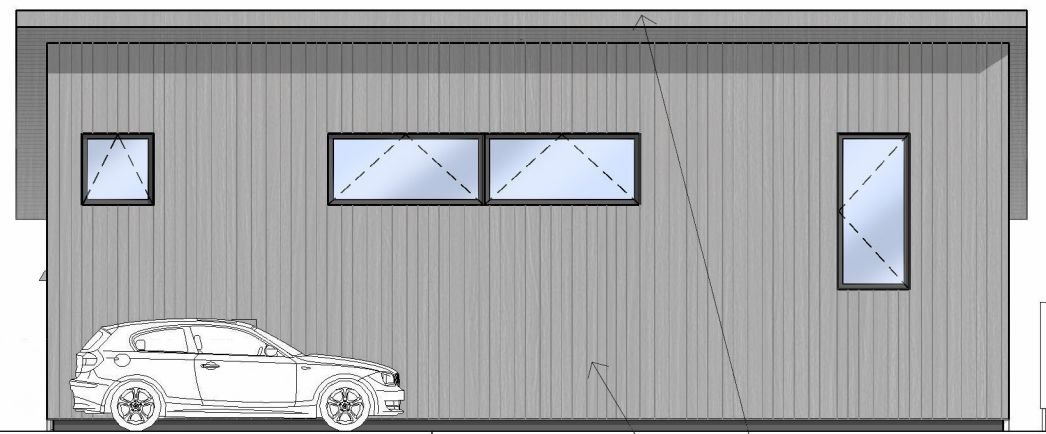


4 NORTH ELEVATION
1/8" = 1'-0"

METAL ROOFING
SHOU SUGI BAN SIDING

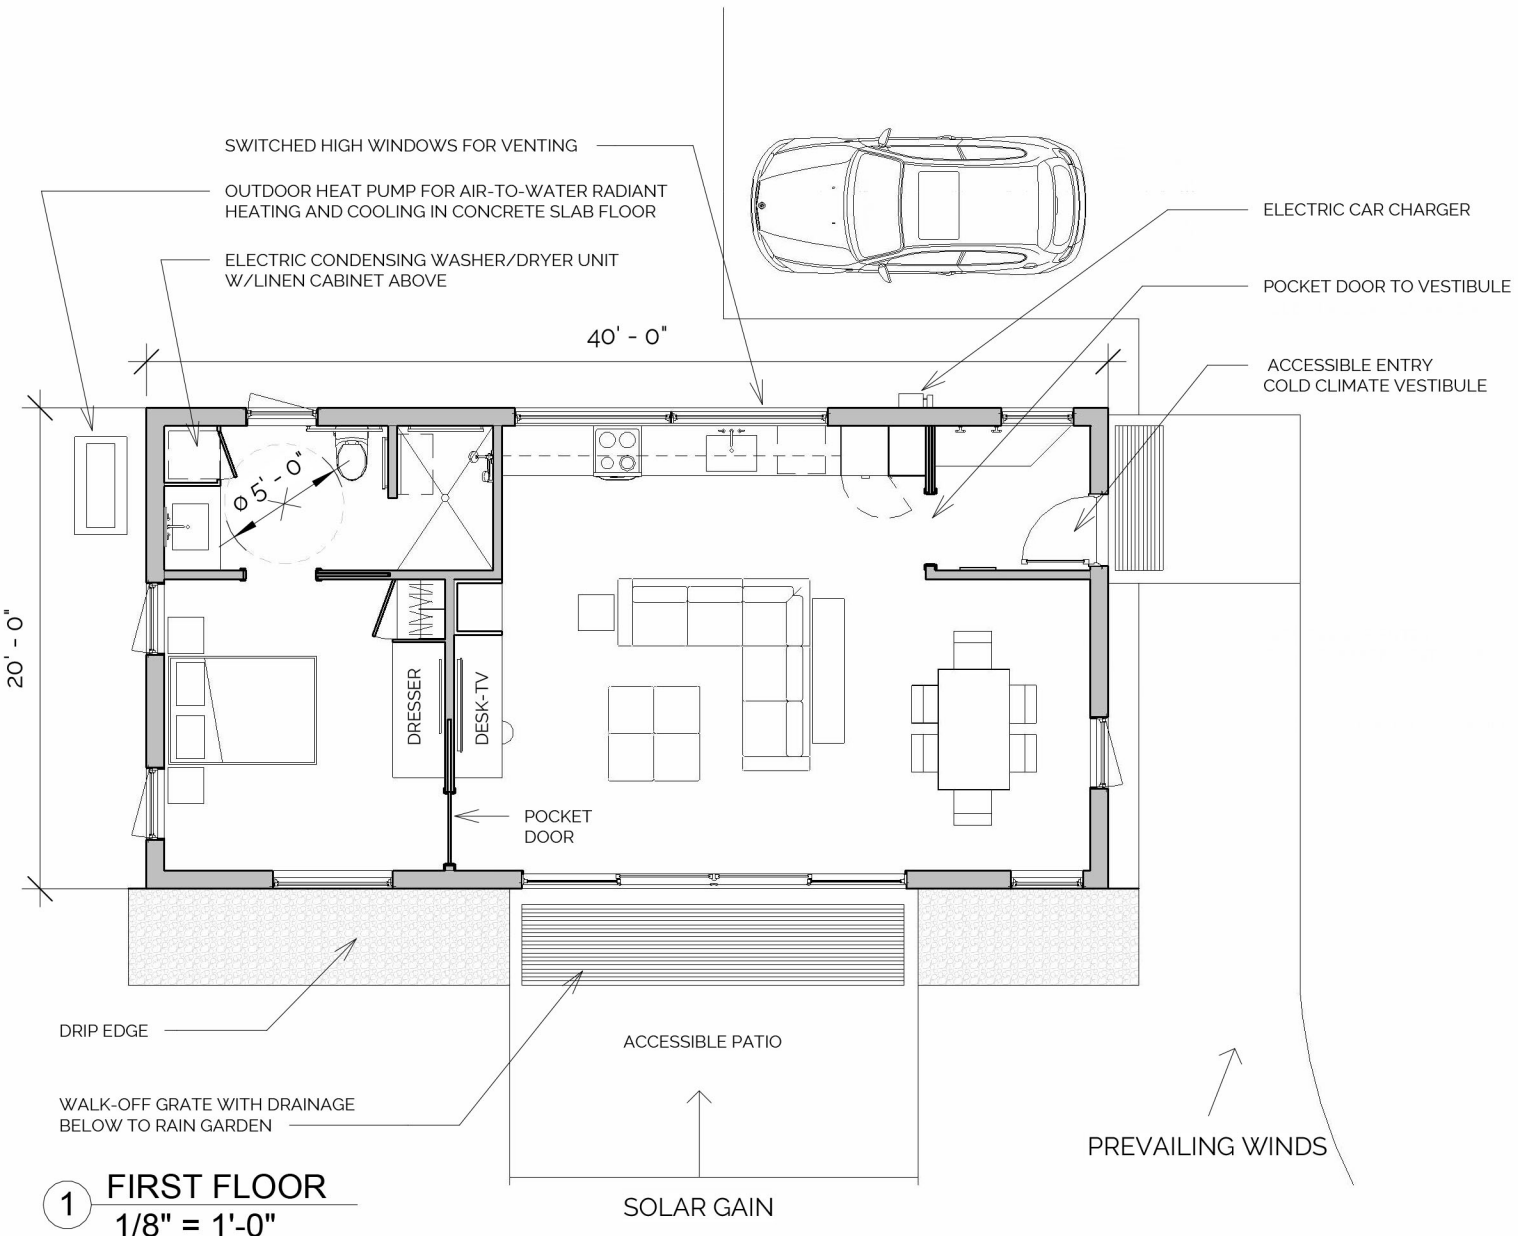

1 FIRST FLOOR
1/8" = 1'-0"



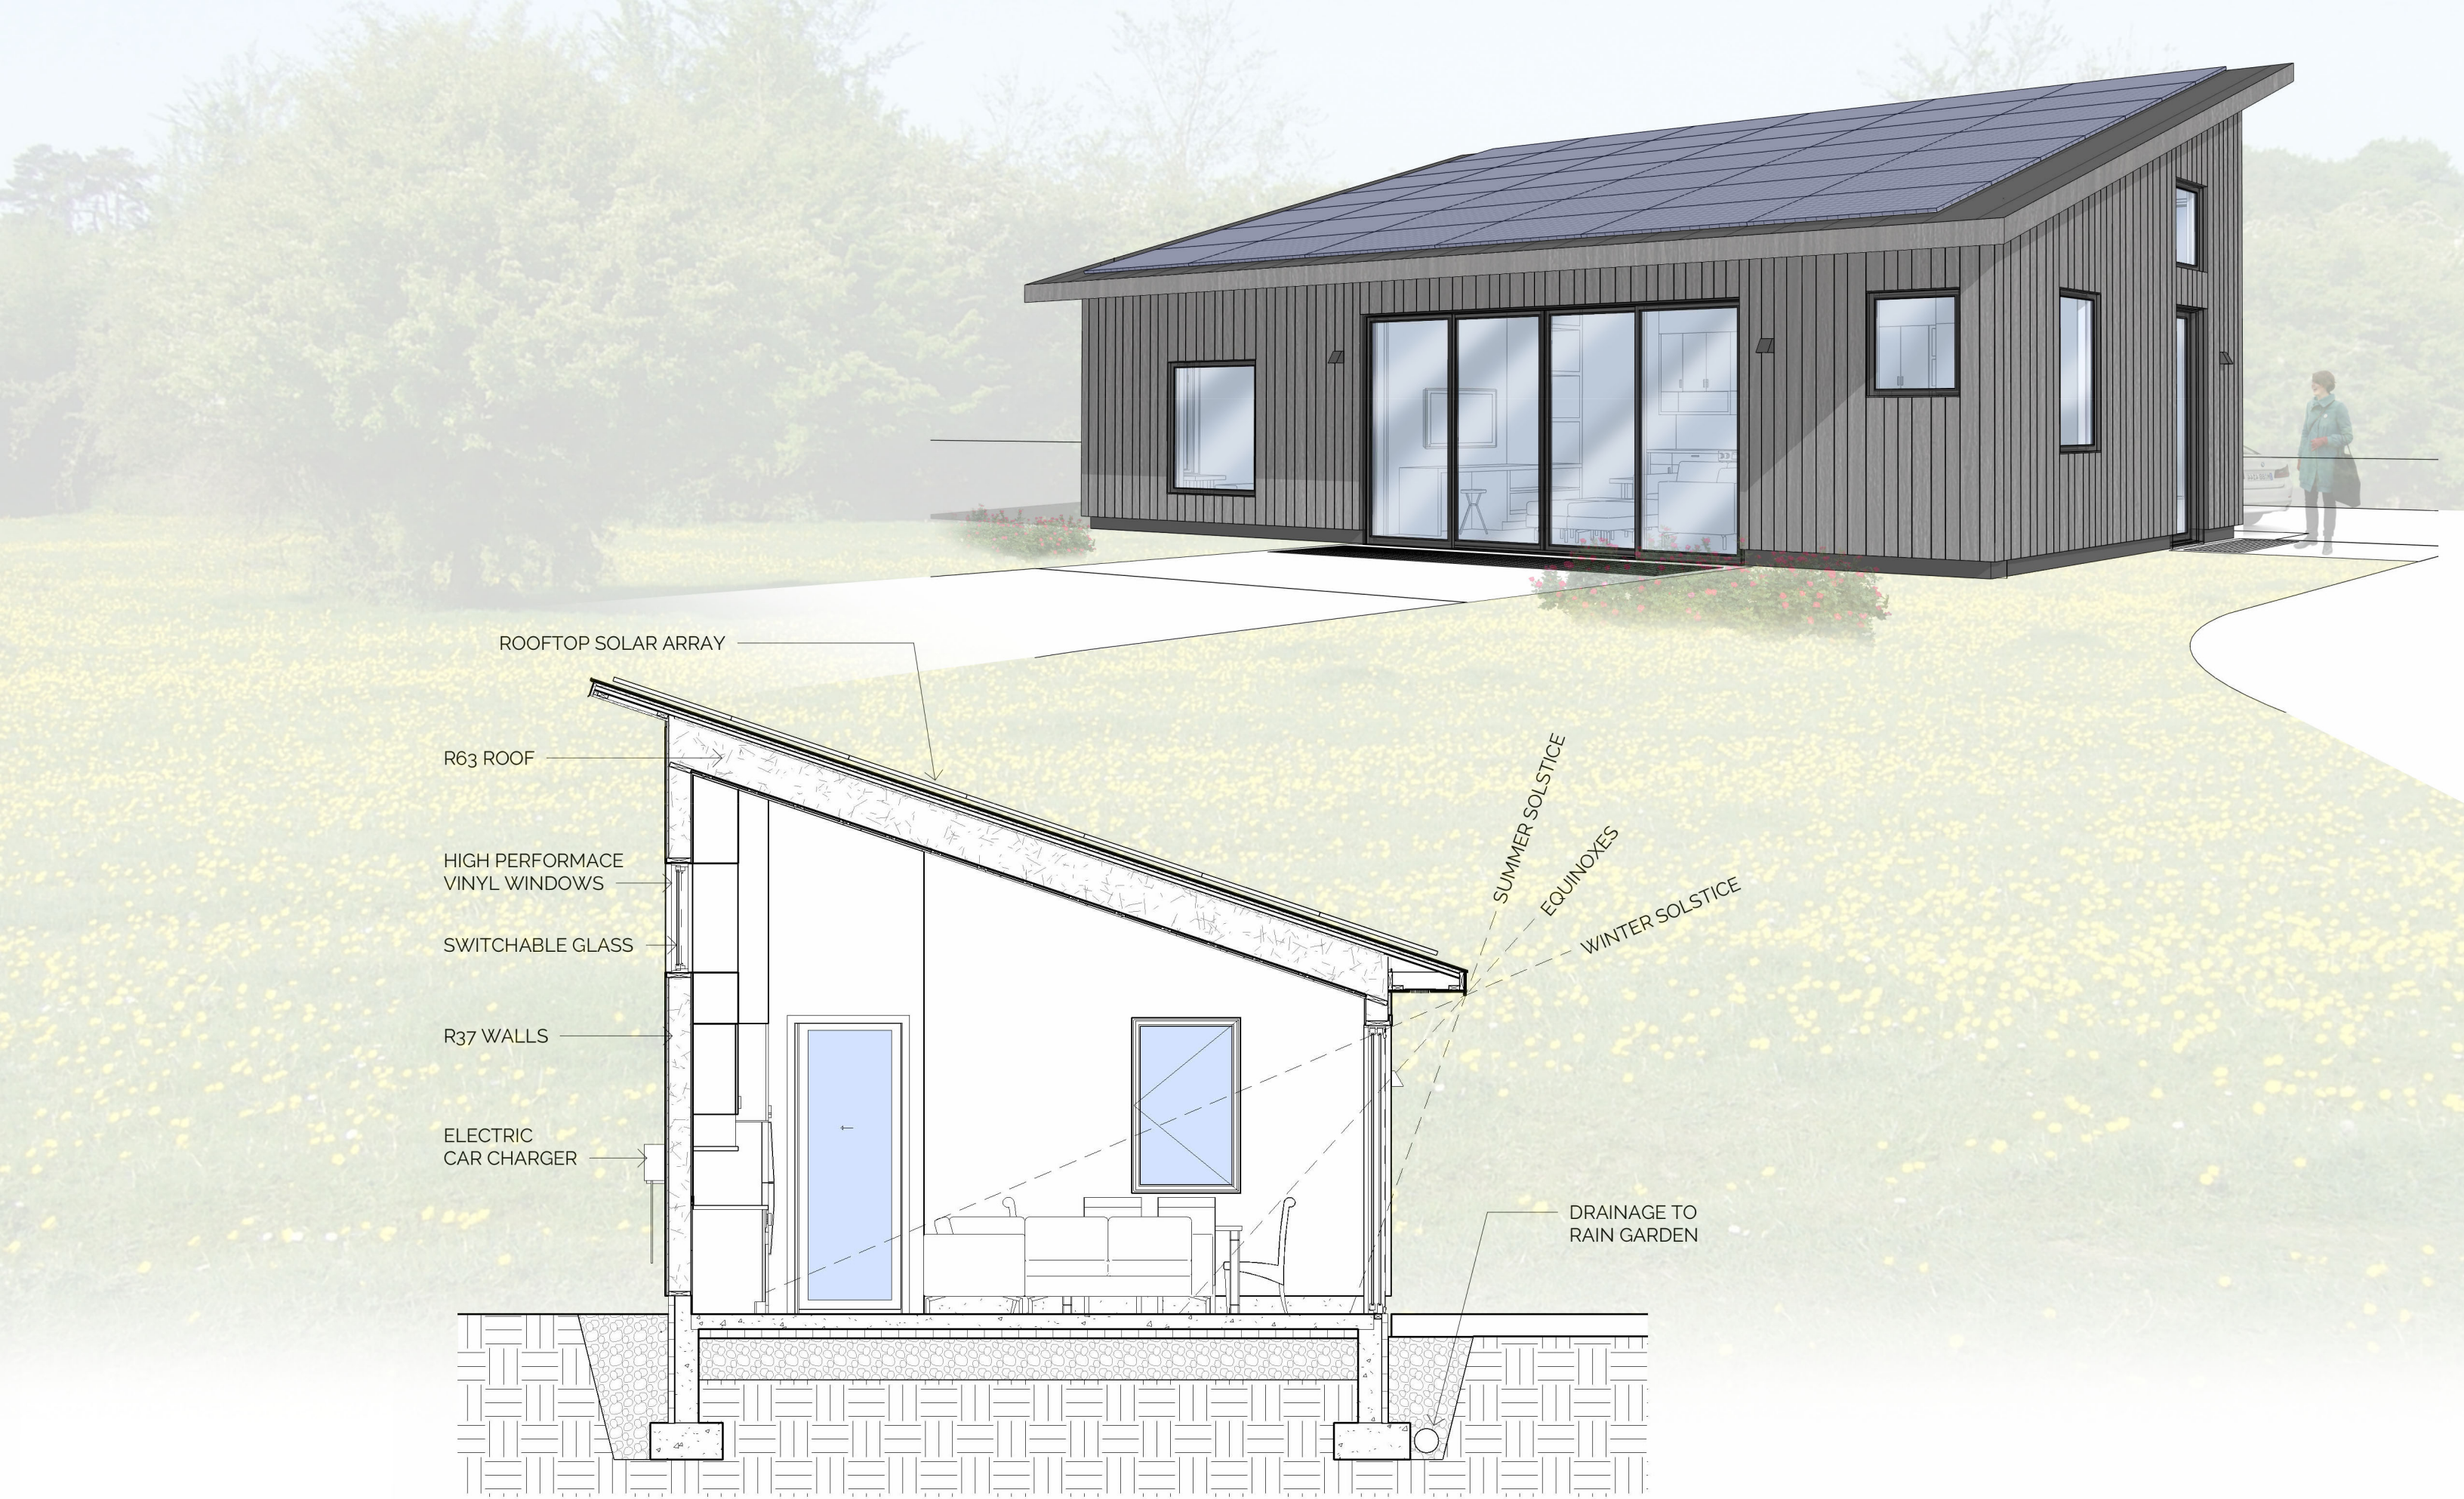

1 BUILDING SECTION
1/4" = 1'-0"